




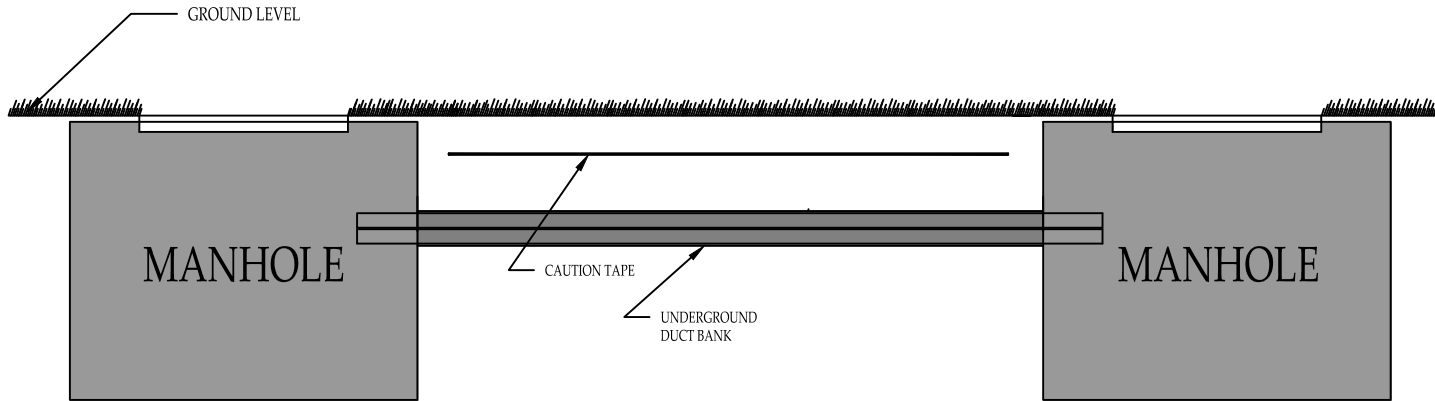


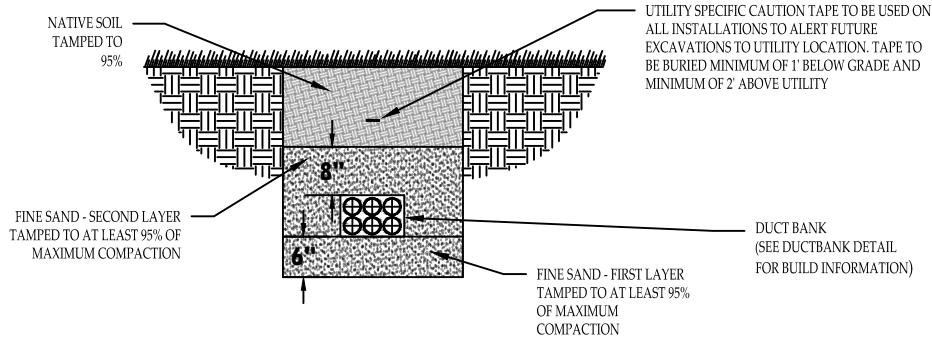
TRENCH PROFILE



**MARKER BALL  
TYPE/FREQUENCY LIST**

-  WATER 145.7 kHz  
Part #31384
-  SEWER 121.6 kHz  
Part #31385
-  GAS 83.0 kHz  
Part #31386
-  TELEPHONE 101.4 kHz  
Part #31382
-  CABLE TV 77.0 kHz  
Part #31387

TRENCH SECTION



NOTES:

- -ALL CONNECTIONS MUST BE SOLDERED AND WATERTIGHT
- -TAPE MUST NOT BE DAMAGED OR TORN

- MARKER BALL BURIED NO MORE THAN 4'
- DO NOT CRUSH BALL WHEN INSTALLING OR COMPACTING SOIL
- INSTALL BALLS AT TURNS AND CRITICAL BURIED COMPONENTS

DRAWN BY: TS  
CHECKED BY:  
SCALE: N.T.S.  
DATE: 04/25/2022

**MARKER BALL INSTALLATION**

**RUTGERS**  
THE STATE UNIVERSITY  
OF NEW JERSEY  
UNIVERSITY FACILITIES PISCATAWAY,  
NEW JERSEY

SK-43